
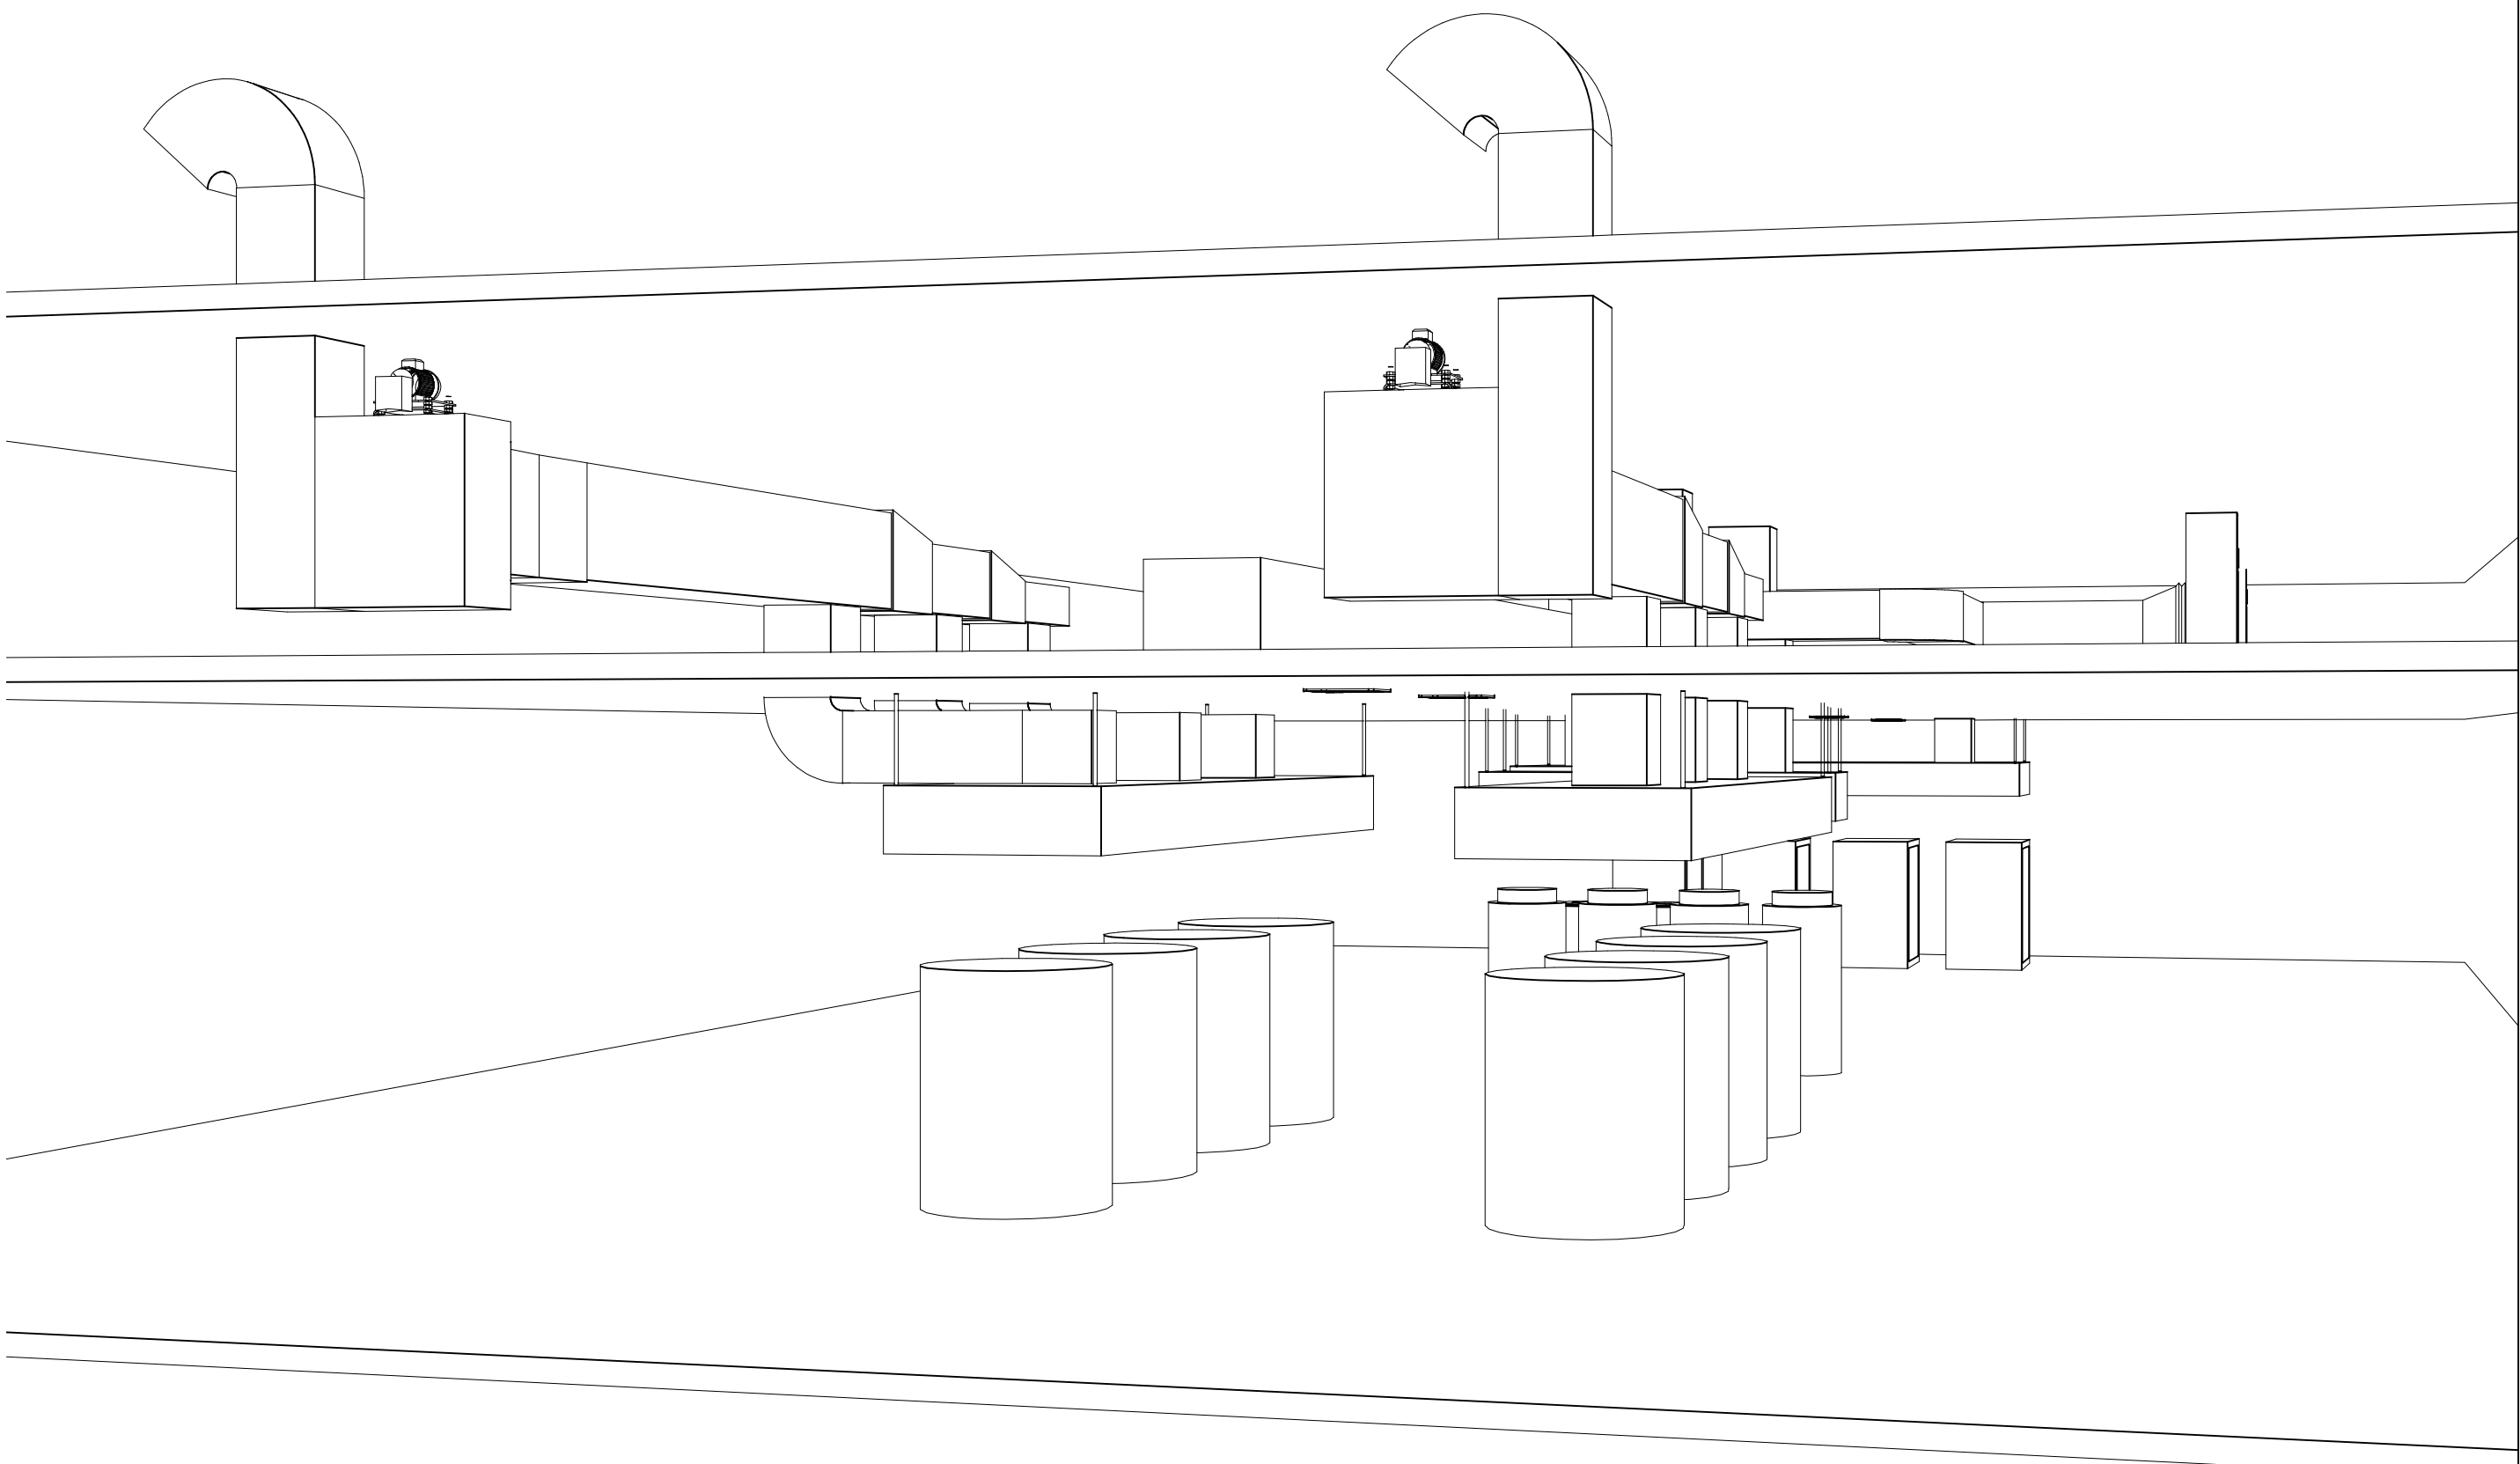


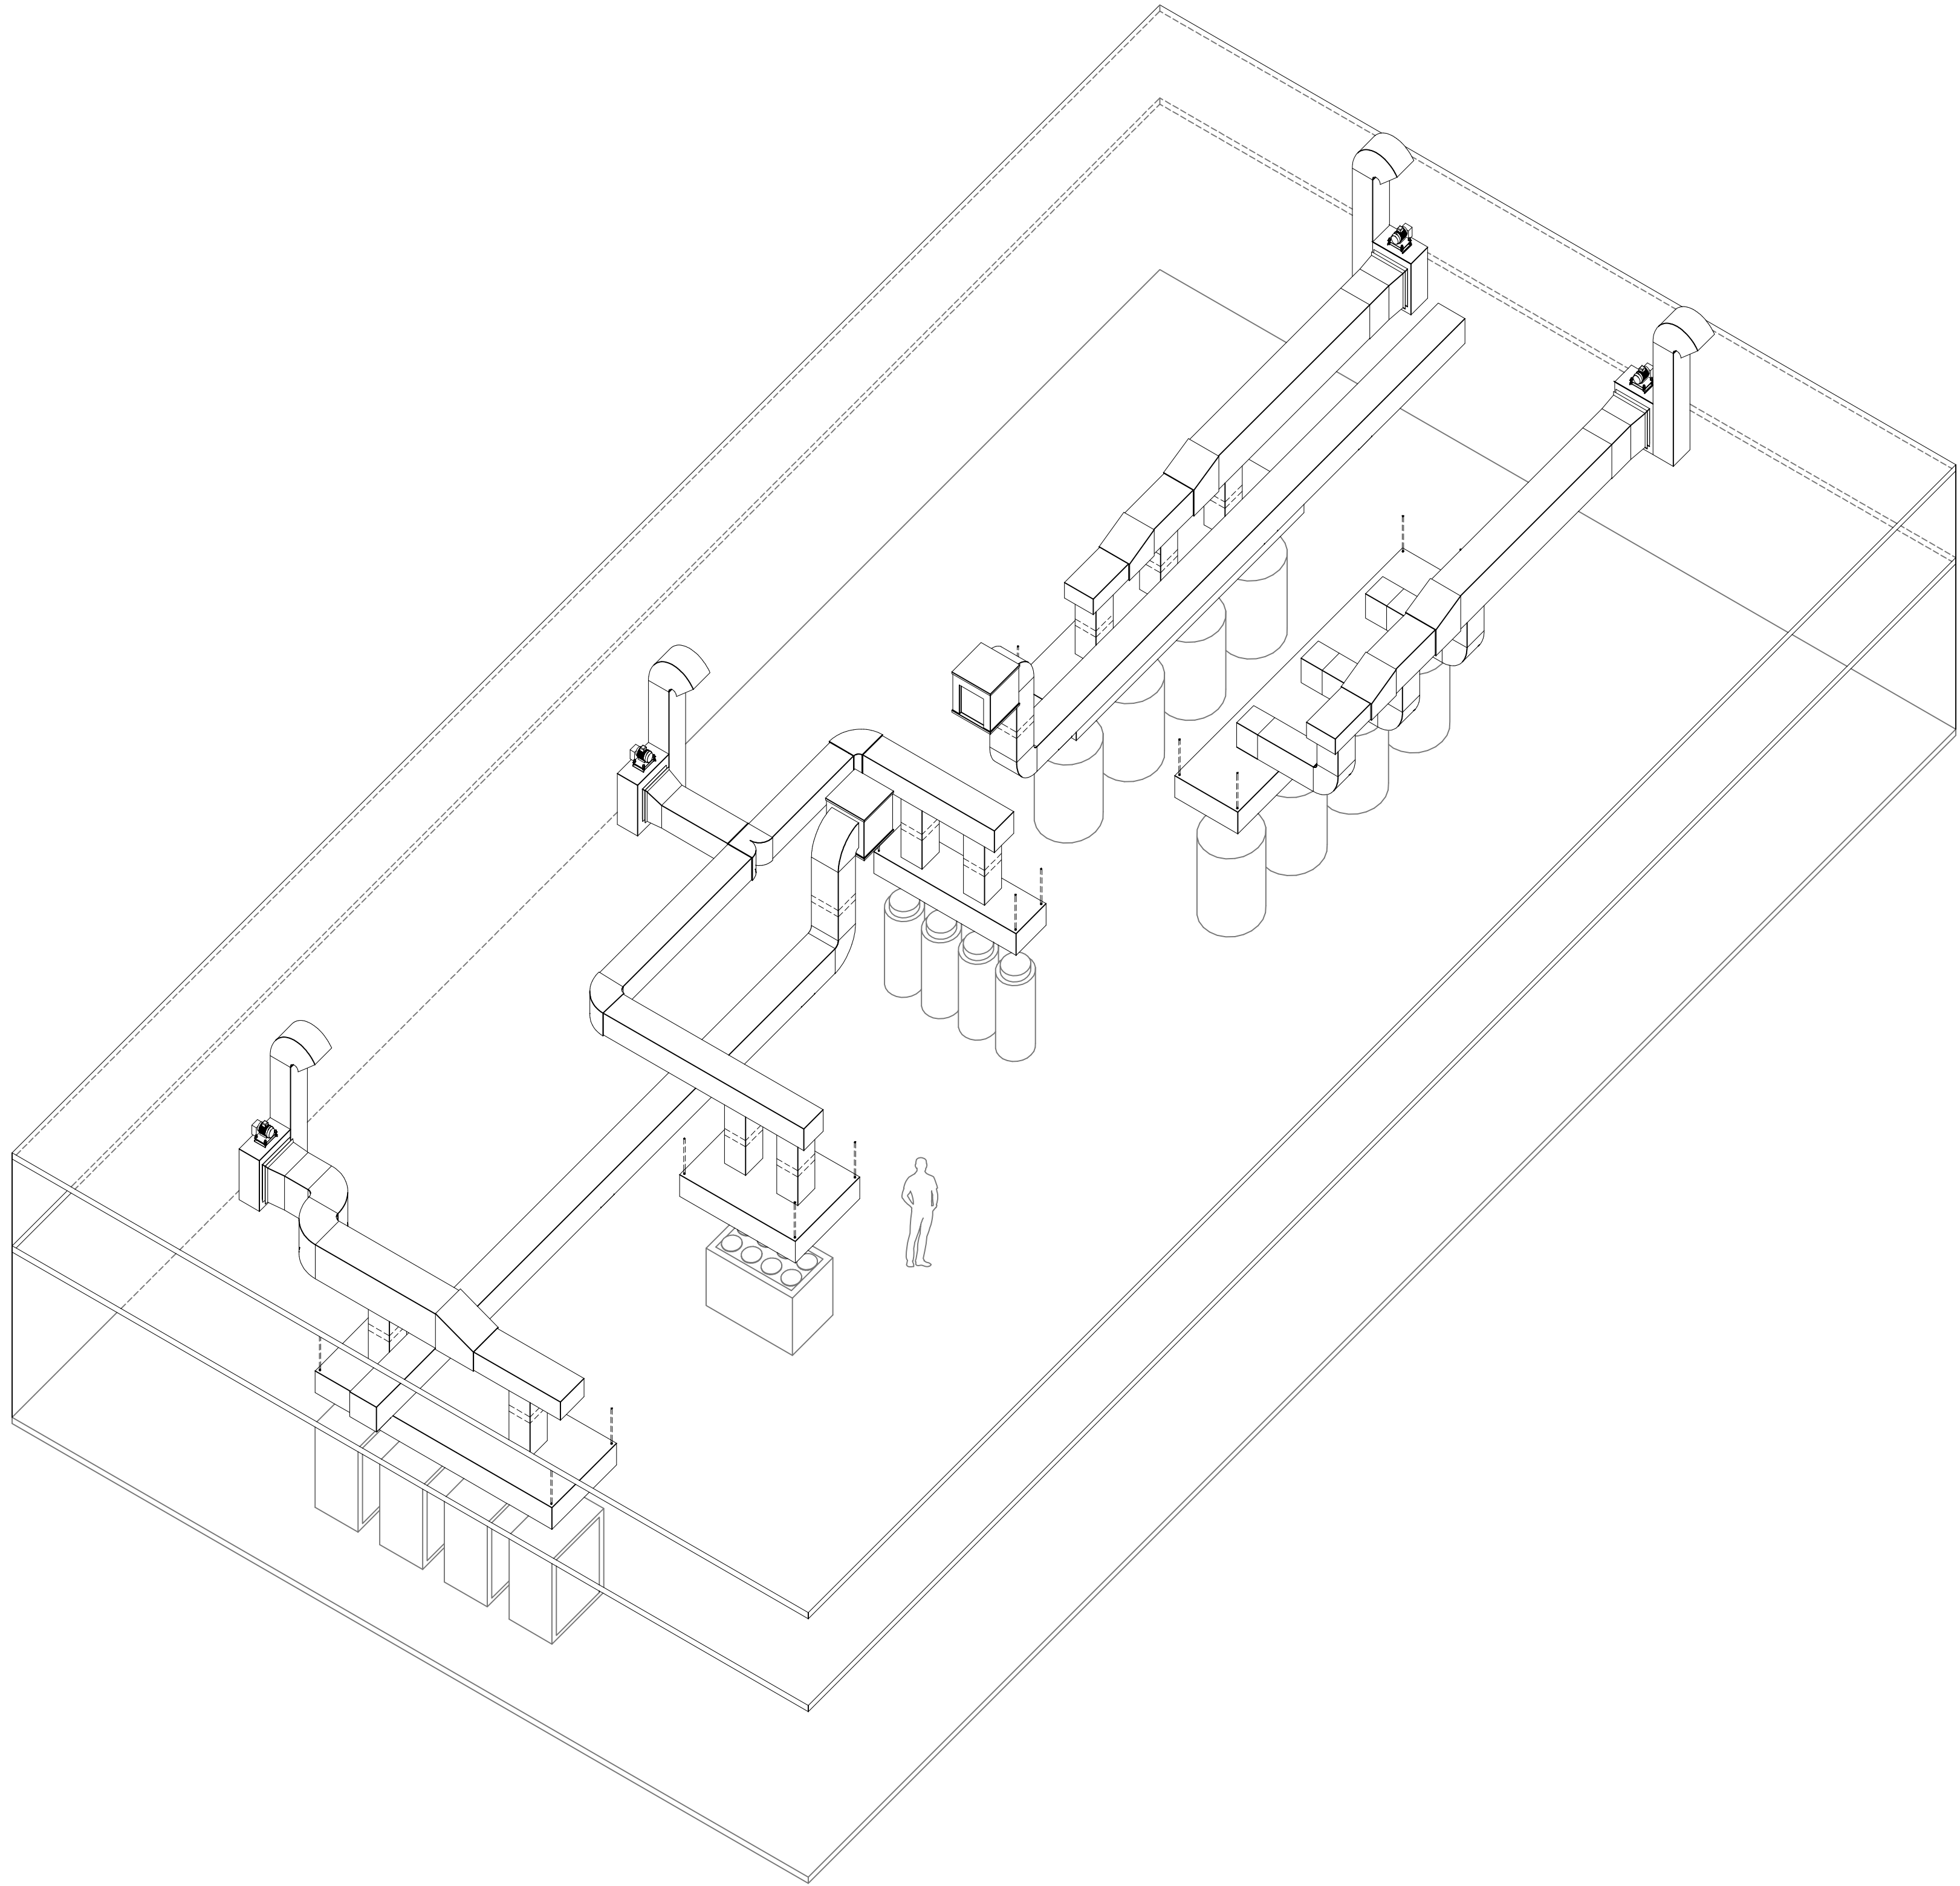

Especificaciones Electricas			
Vin-01 10.000	Voltaje 3N.380.50 V/Ph.Hz	Consumo 2.2 Kw	6.33 A
Vin-02 10.000	Voltaje 3N.380.50 V/Ph.Hz	Consumo 2.2 Kw	6.33 A
Vex-01 9.000	Voltaje 3N.380.50 V/Ph.Hz	Consumo 2.2 Kw	4.83 A
Vex-02 6.000	Voltaje 3N.380.50 V/Ph.Hz	Consumo 1.5 Kw	3.44 A
Vex-03 11.500	Voltaje 3N.380.50 V/Ph.Hz	Consumo 3 Kw	6.33 A
Vex-04 11.500	Voltaje 3N.380.50 V/Ph.Hz	Consumo 3 Kw	6.33 A
		Consumo total: 13.4 Kw	

ESCALA :		Proyectista : Pablo Catalan Lopez Rut: 14.191.070-1 Ingeniero en Refrigeracion y Climatizacion Industrial					
1 : 50		PROYECTO : INSTITUTO PSIQUIATRICO DR. JOSE HORWITZ BARAK					
		NOMBRE	FIRMA	FECHA	MATERIA :		
	NOTA: AXONOMETRICA SIN ESCALA	PROYECTO	P.C.L.	29-MAY	CLIMATIZACION		
		DIBUJO	J.M.G	29-MAY			
		REVISO	P.C.L.	29-MAY			
0	EMISION PARA REVISION	27-FEB	APROBO	P.C.L.	29-MAY	SANTIAGO	I.A.M.
REVISION	MODIFICACION	FIRMA	FECHA			AVENIDA LA PAZ, RECOLETA	2